

REVISIONS			
REV	DESCRIPTION	DATE	APPROVED
A	Example G15	03/06/2014	-

NOTES

G15 doorset.  
Shown with standard lock & Handles

AC15 is same as G15 with extra sound proofing & seals.

G20 is same as G15 but with 2mm steel

RX15 is same as G15 but with 1.5mm Rimex Steel.

TITLE

G15/G20/RX15/AC15 doorset.

MATERIAL

G15 1.5mm Material  
G20 2.0mm Material  
RX15 1.5mm Material  
AC15 1.5mm Material

DWG NO.

Doorset Examples  
\\G15-G20-RX15-AC15.DWG

DRAWN BY	DATE	REV
JR	03/06/2014	A

SCALE	SHEET
N.T.S	1 OF 3




**DoorTechnik**  
SECURE DOOR SYSTEMS


Moor Lane, Thorpe on the Hill, Lincoln, LN6 9BW  
Tel 01522 693522 Fax 01522 508494  
www.doortechnik.co.uk info@doortechnik.co.uk

Disclaimer:

Drawing is indicative of standard model range, and features may differ for production doorsets. If particular performance criteria or features are important to your project, please call us to discuss your requirements.

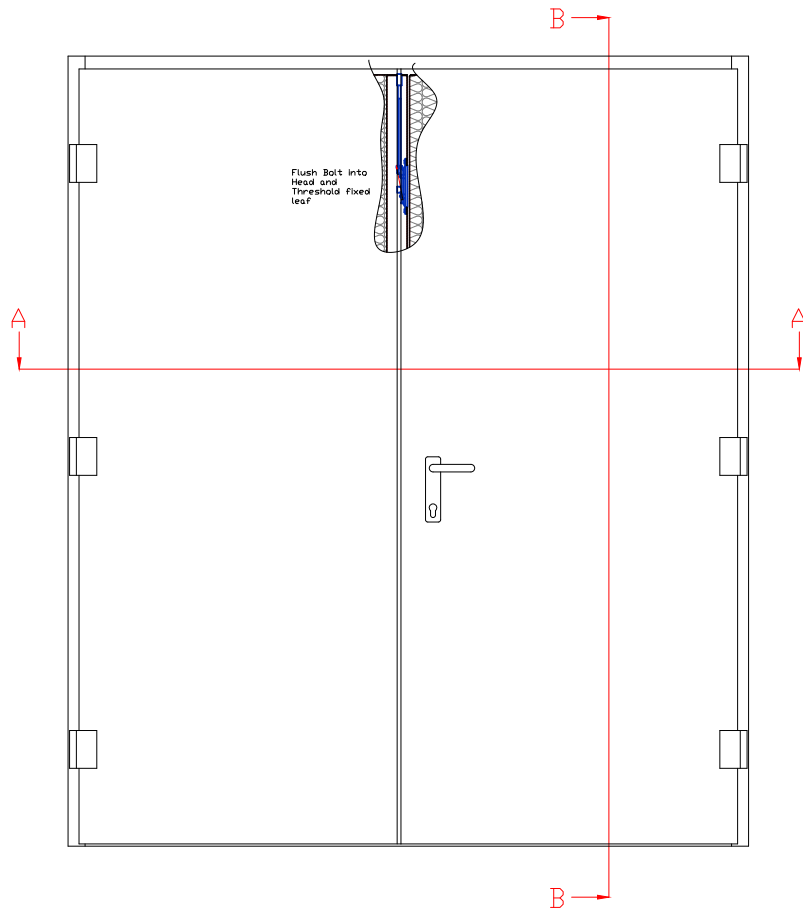


Pull side view  
Double Door

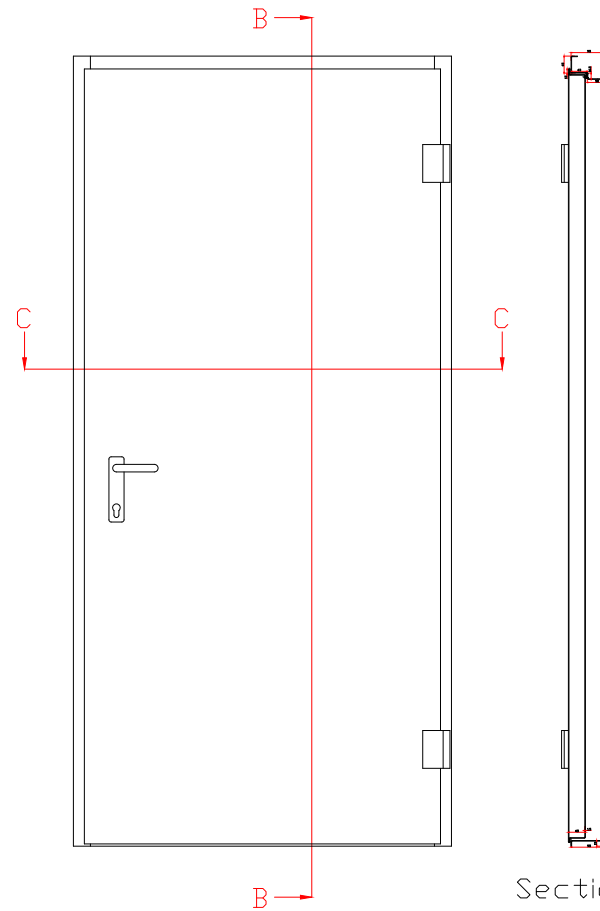


Pull side view  
Single Door


Section B-B

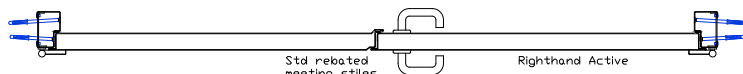


Section A-A

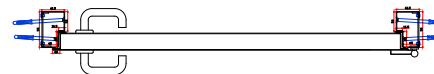


Section C-C

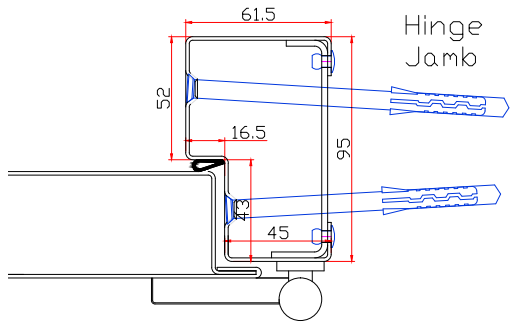


Hinge Jamb

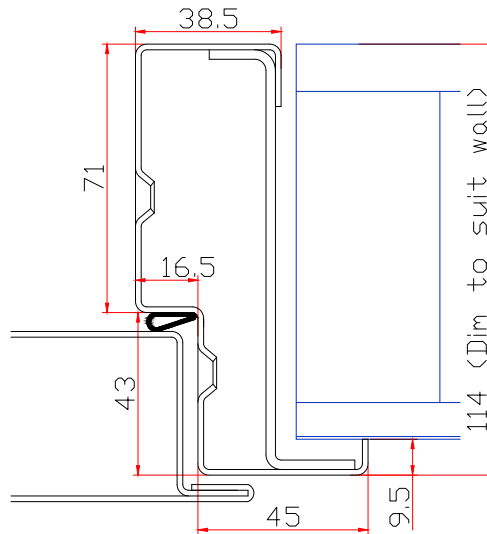

T3 Frame

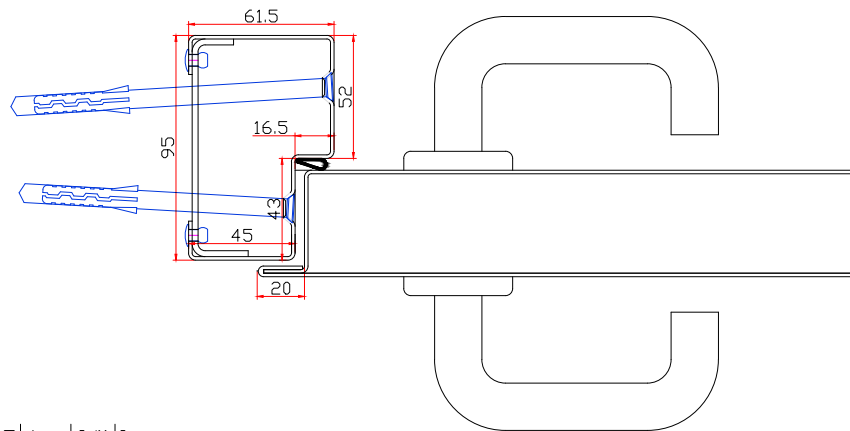

Lock Jamb

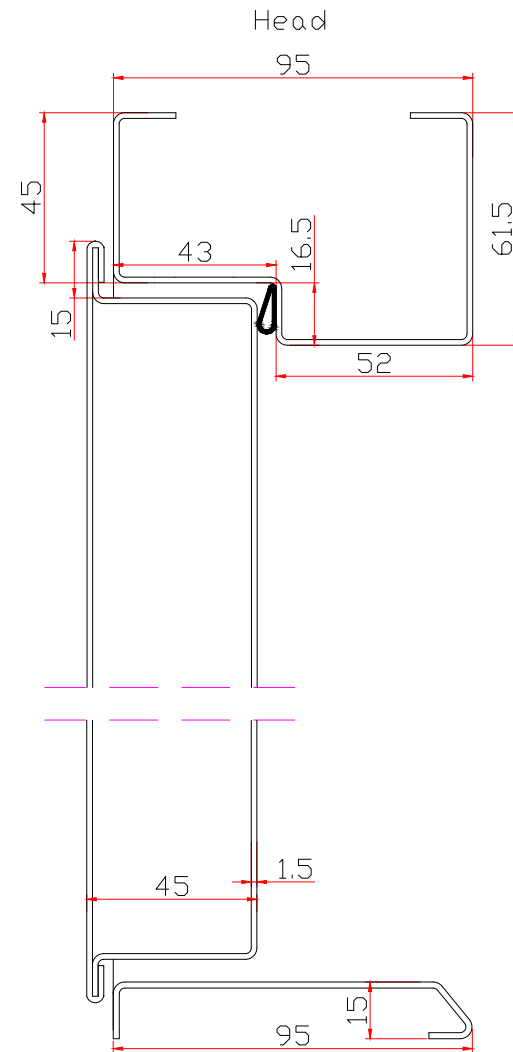

Standard Galv or Stainless Steel threshold

REVISIONS			
REV	DESCRIPTION	DATE	APPROVED
A	Example G15	03/06/2014	-

NOTES

Frame shown is standard 95mm, frame depth can be changed to suit.

TITLE

G15/G20/RX15/AC15 doorset.

MATERIAL

G15 1.5mm Material  
G20 2.0mm Material  
RX15 1.5mm Material  
AC15 1.5mm Material

DWG NO.

Doorset Examples  
\\G15-G20-RX15-AC15.DWG

DRAWN BY	DATE	REV
JR	03/06/2014	A

SCALE	SHEET
N.T.S	2 OF 3




**DoorTechnik**  
SECURE DOOR SYSTEMS


Moor Lane, Thorpe on the Hill, Lincoln, LN6 9BW  
Tel 01522 693522 Fax 01522 508494  
www.doortechinik.co.uk info@doortechinik.co.uk

Disclaimer:


Drawing is indicative of standard model range, and features may differ for production doorsets. If particular performance criteria or features are important to your project, please call us to discuss your requirements.

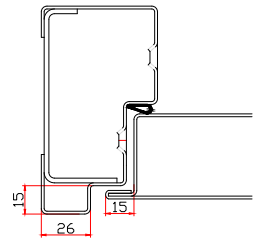


Tamper-resistant  
rebate frame  
single door

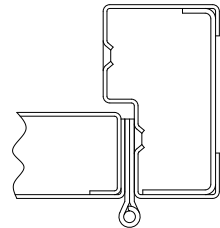


Rebate frame with  
continuous hinge

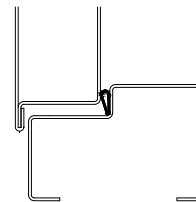


Reverse head  
threshold  
Various heights

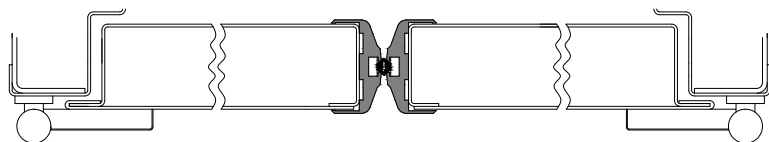


Plain meeting stiles,  
std chamfered trims

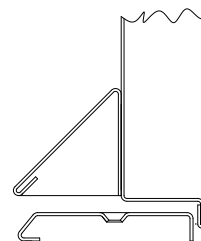


Opening in with  
weatherboard

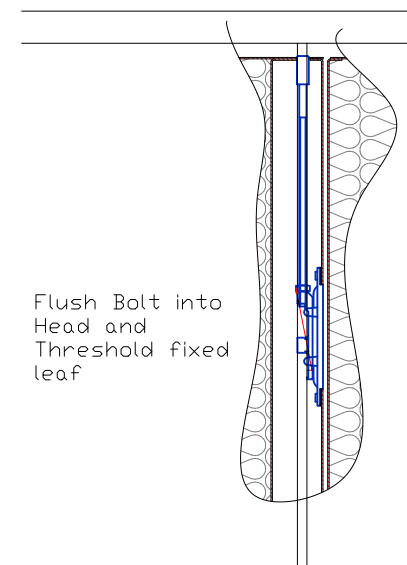

Flush Bolt into  
Head and  
Threshold fixed  
leaf

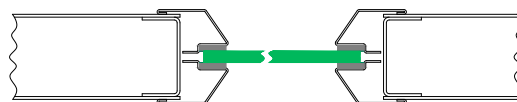

Vision panel with 6mm glazing,  
Various sizes available

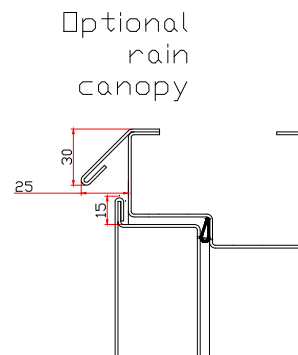

Optional  
rain  
canopy

REVISIONS			
REV	DESCRIPTION	DATE	APPROVED
A	Example G15	03/06/2014	-

NOTES  
Various options available

TITLE  
G15/G20/RX15/AC15 doorset.

MATERIAL  
G15 1.5mm Material  
G20 2.0mm Material  
RX15 1.5mm Material  
AC15 1.5mm Material

DWG NO.  
Doorset Examples  
\\G15-G20-RX15-AC15.DWG

DRAWN BY JR	DATE 03/06/2014	REV A
----------------	--------------------	----------

SCALE N.T.S	SHEET 3 OF 3
----------------	-----------------



Moor Lane, Thorpe on the Hill, Lincoln, LN6 9BW  
Tel 01522 693522 Fax 01522 508494  
www.doortechin.co.uk info@doortechin.co.uk

Disclaimer:  
Drawing is indicative of  
standard model range, and  
features may differ for  
production doorsets. If  
particular performance  
criteria or features are  
important to your project,  
please call us to discuss  
your requirements.