




Standard  
Dorma TS83  
door closer

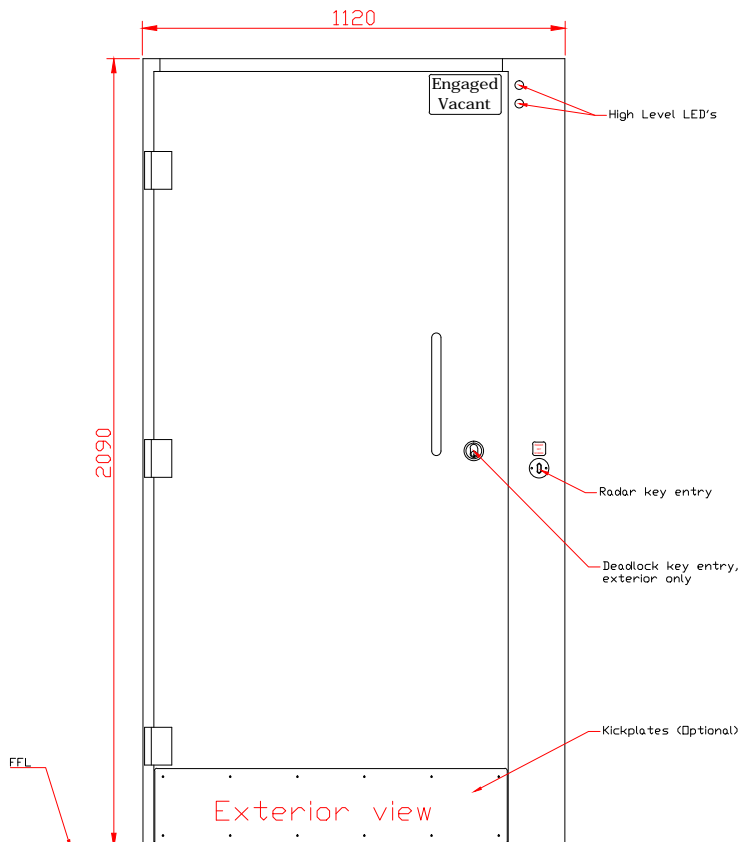


Exterior view

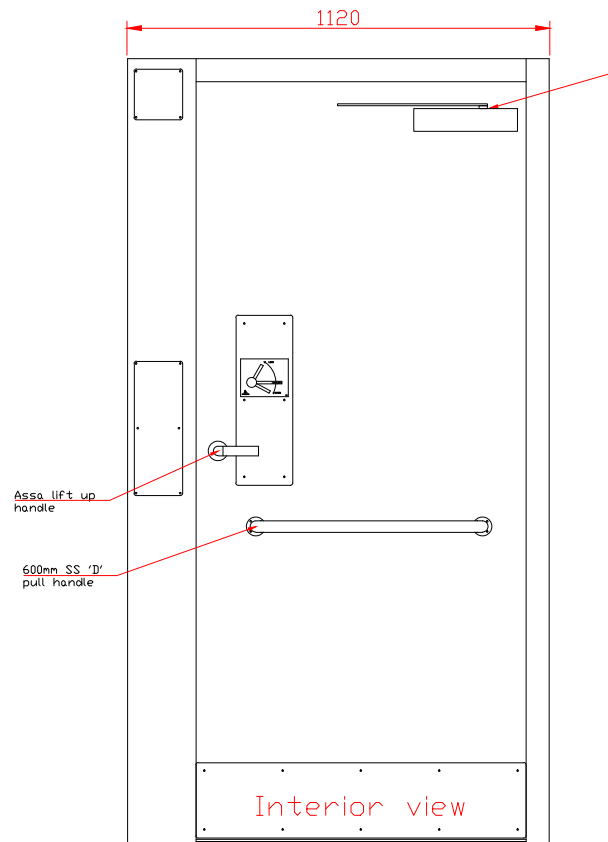

Interior view

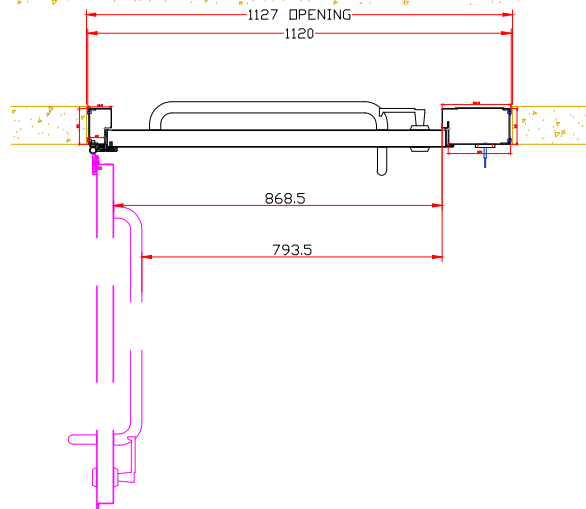

| STANDARD SIZE |         |        |
|---------------|---------|--------|
| STYLE         | WIDTH   | HEIGHT |
| T15+          | 1120mm  | 2090mm |
| Open<br>@90°  | 793.5mm |        |
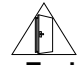
|   |  |                       |
|---|--|-----------------------|
| <br><b>DoorTechnik</b><br><small>SECURE DOOR SYSTEMS</small><br>Moor Lane, Thorpe on the Hill, Lincoln, LN6 9BW<br>Tel 01522 693522 Fax 01522 508494<br>www.doortechnik.co.uk info@doortechnik.co.uk | TITLE<br>T15 Basic Plus<br>1120mm x 2090mm Size shown.<br>TS83 Closer - Outward opening. |                       |
|   | DATE: 26/02/2015   | DWG NO.<br>Elevations |
| SCALE 1:20  | DRAWN BY P.M.  | SHEET 1               |