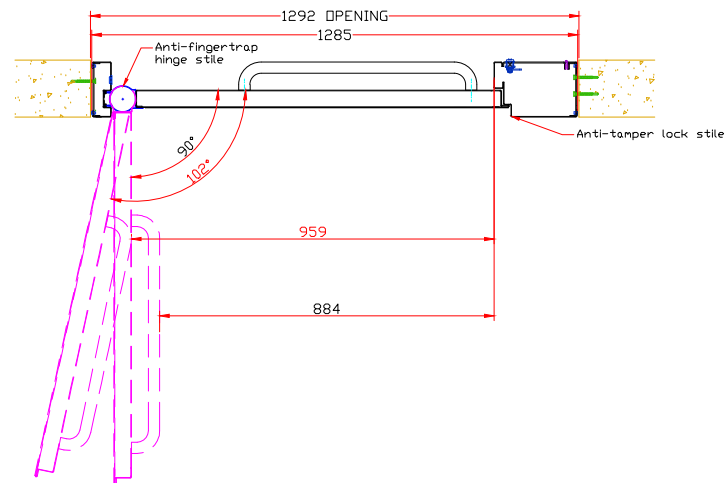
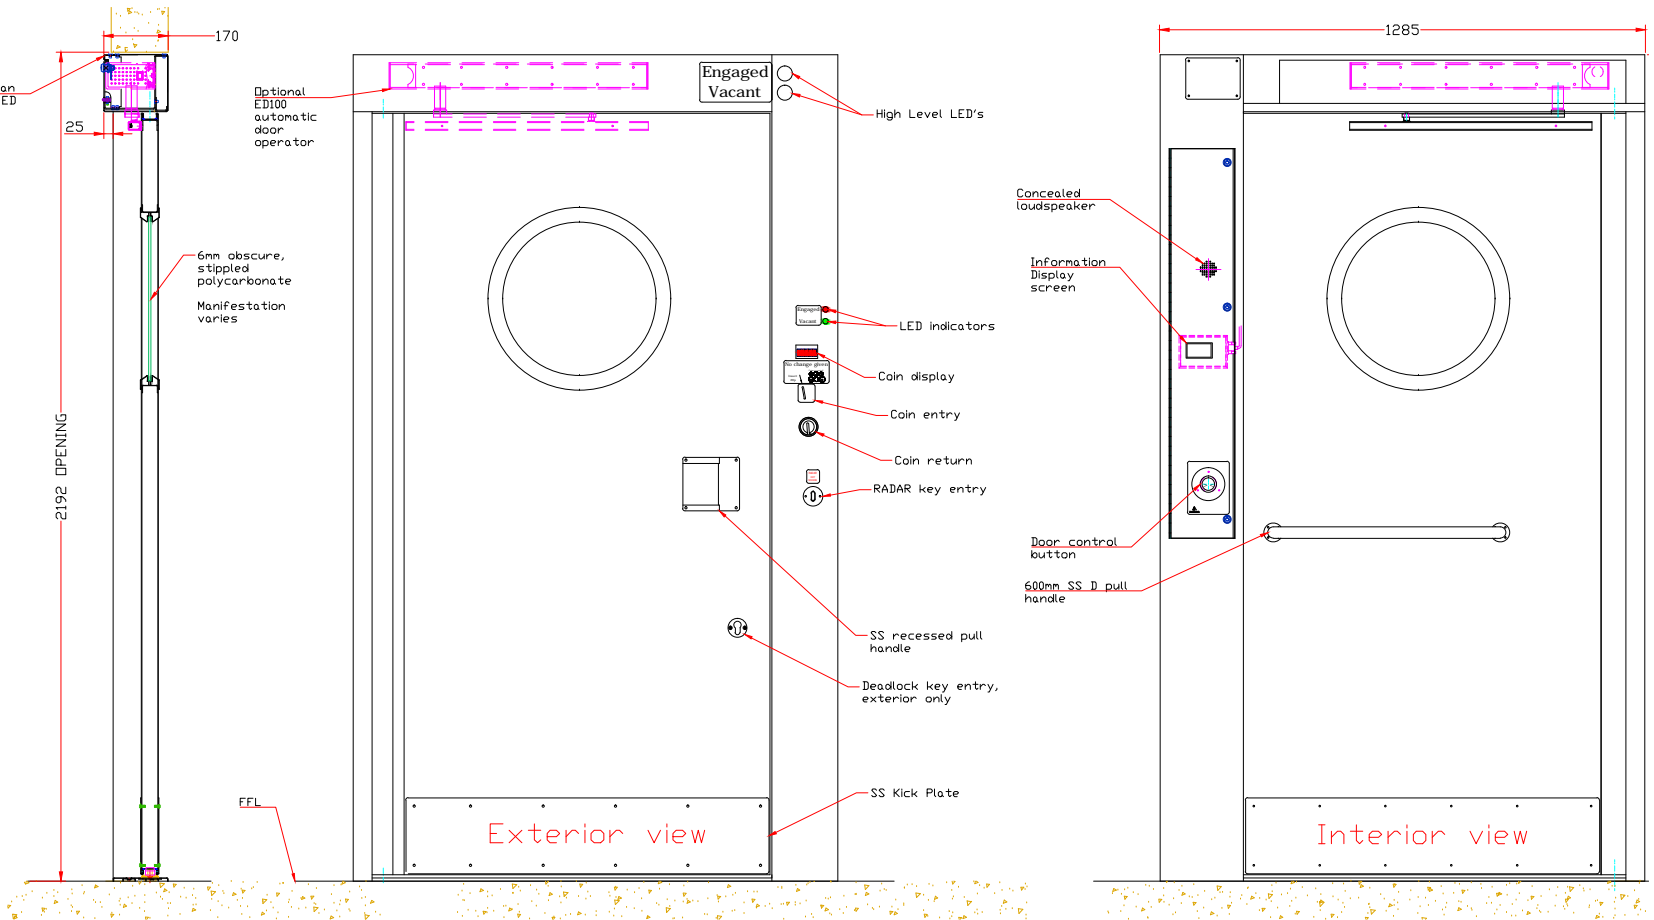

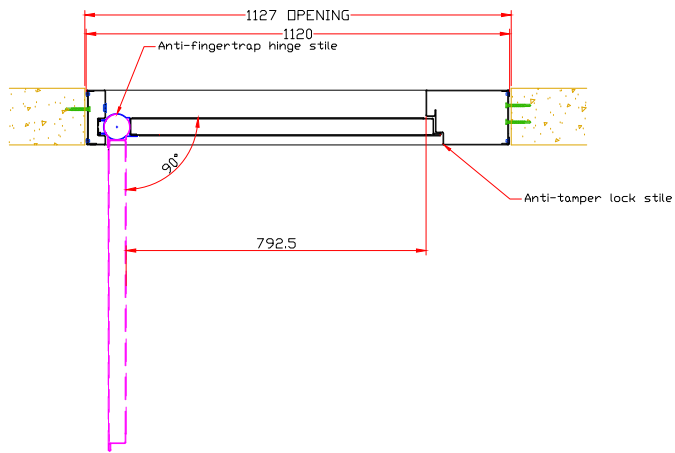
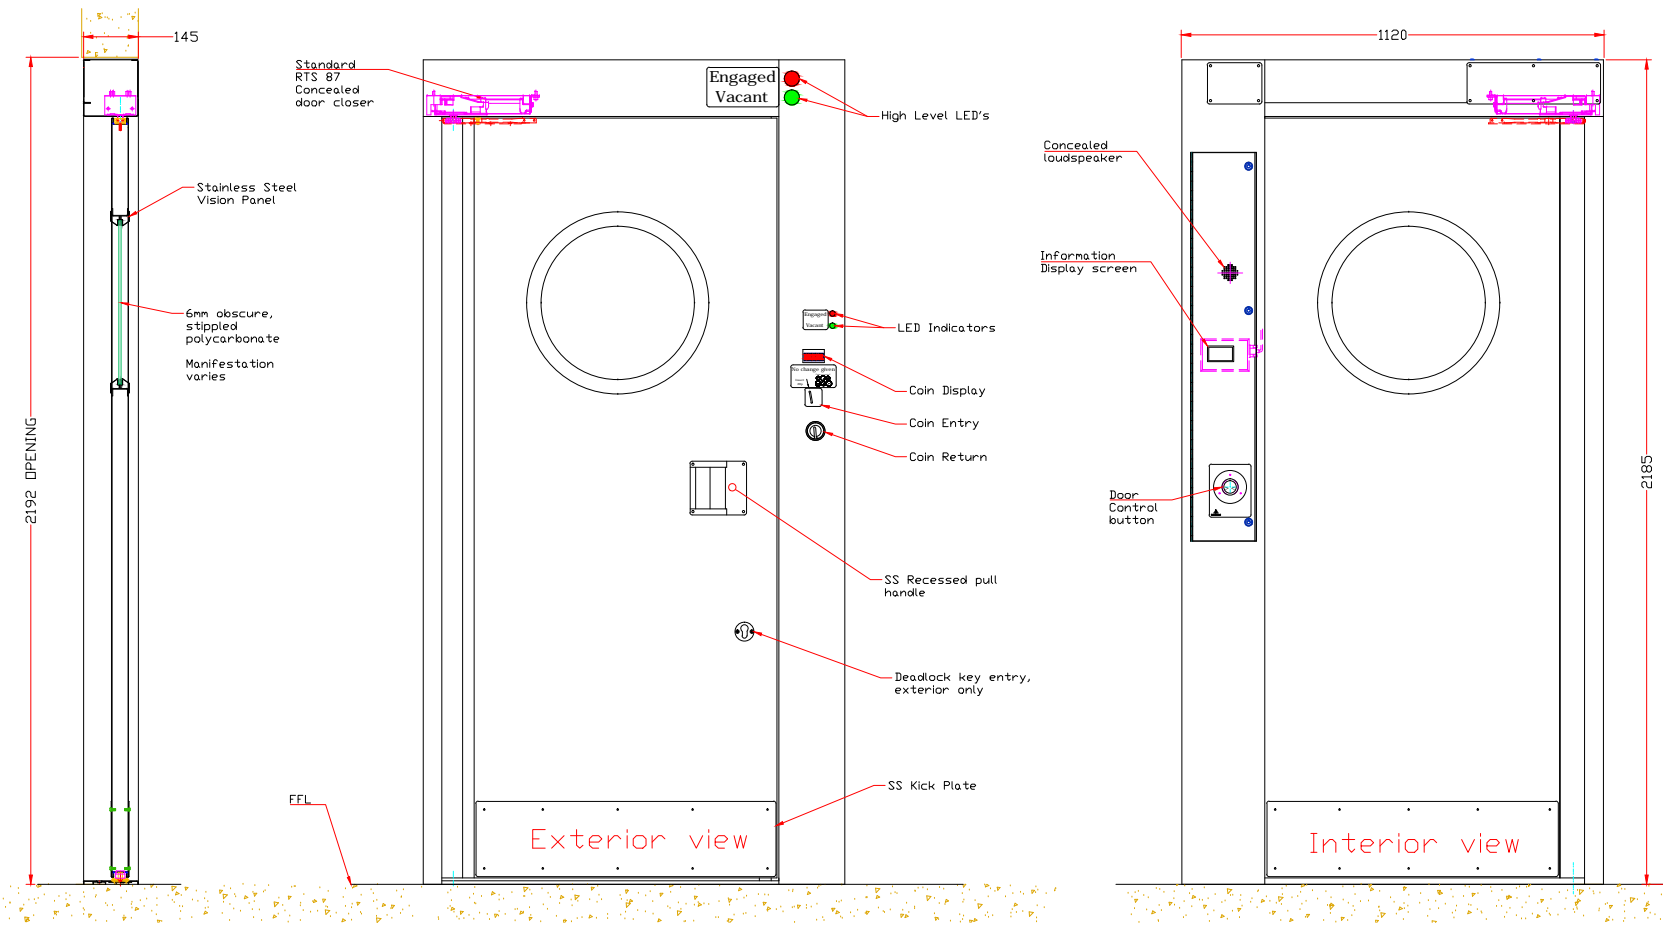


Frame head is 25mm deeper than
ambis, on push side, if Dorma ED
30LE powered operator




STANDARD SIZE		
STYLE	WIDTH	HEIGHT
DDA	1285mm	2185mm
Open @90°	884mm	

 <p>DoorTechnik SECURE DOOR SYSTEMS</p> <p>Moor Lane, Thorpe on the Hill, Lincoln, LN6 9BW Tel 01522 693522 Fax 01522 508494 www.doortechnik.co.uk info@doortechnik.co.uk</p>	<p>TITLE</p> <p>DDA ULTIMATE 1285mm x 2185mm S' SHOWN WITH OPTIONAL ED100 AUTO DOOR OPERATOR.</p>	
	<p>DATE: 29/05/2014</p>	<p>DWG NO.</p> <p>Elevations</p>
<p>SCALE 1:20</p>	<p>DRAWN BY J.J.R</p>	



STANDARD SIZE		
STYLE	WIDTH	HEIGHT
UNISEX	1120mm	2185mm
Open	792.5mm	
ø90*		

 DoorTechnik <small>SECURE DOOR SYSTEMS</small>	TITLE UNISEX ULTIMATE 1120mm x 2185mm STD SIZE. RTS87 DOOR CLOSER.	
	DATE: 29/05/2014	DWG NO. Elevations
SCALE 1:20	DRAWN BY J.J.R.	

Moor Lane, Thorpe on the Hill, Lincoln, LN6 9BW
 Tel 01522 693522 Fax 01522 508494
 www.doortech.co.uk info@doortech.co.uk